
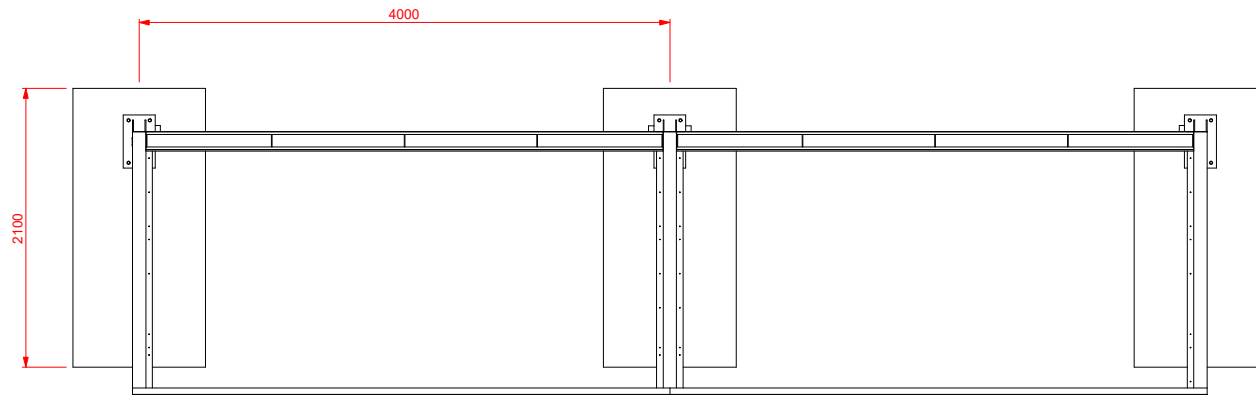
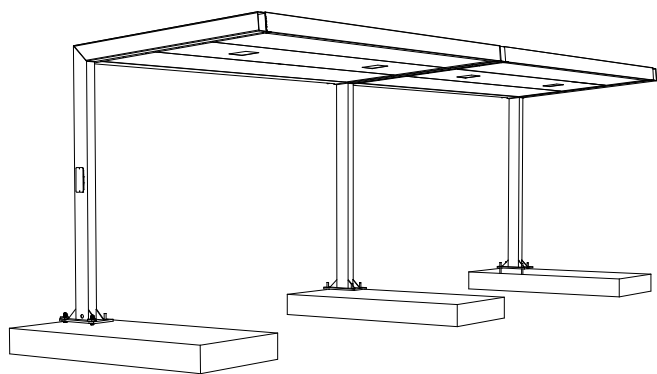



PINTATASO

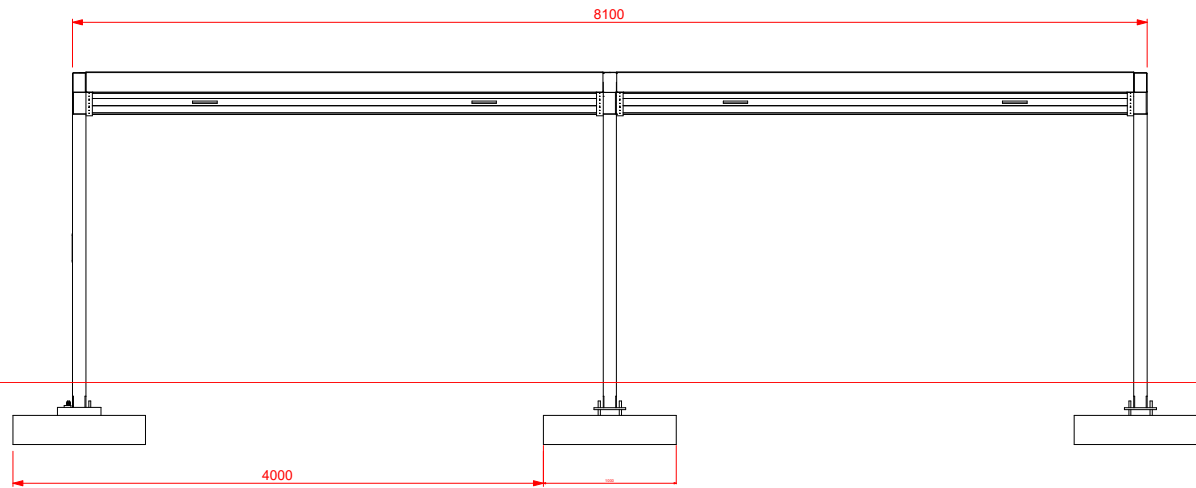

This document must not be copied without written permission and contents thereof must not be imparted to a third party nor be used for any unauthorized purpose. Contravention will be prosecuted.

Piirtänyt: PM	Kohde:	Lisätietoja:		
 AluShel Oy P.O.Box 185 FIN-04401 Järvenpää	Mittakaava: 1:25	Pvm: 30.6.2017	Rev: A	
	Tuote: CPHL2			